


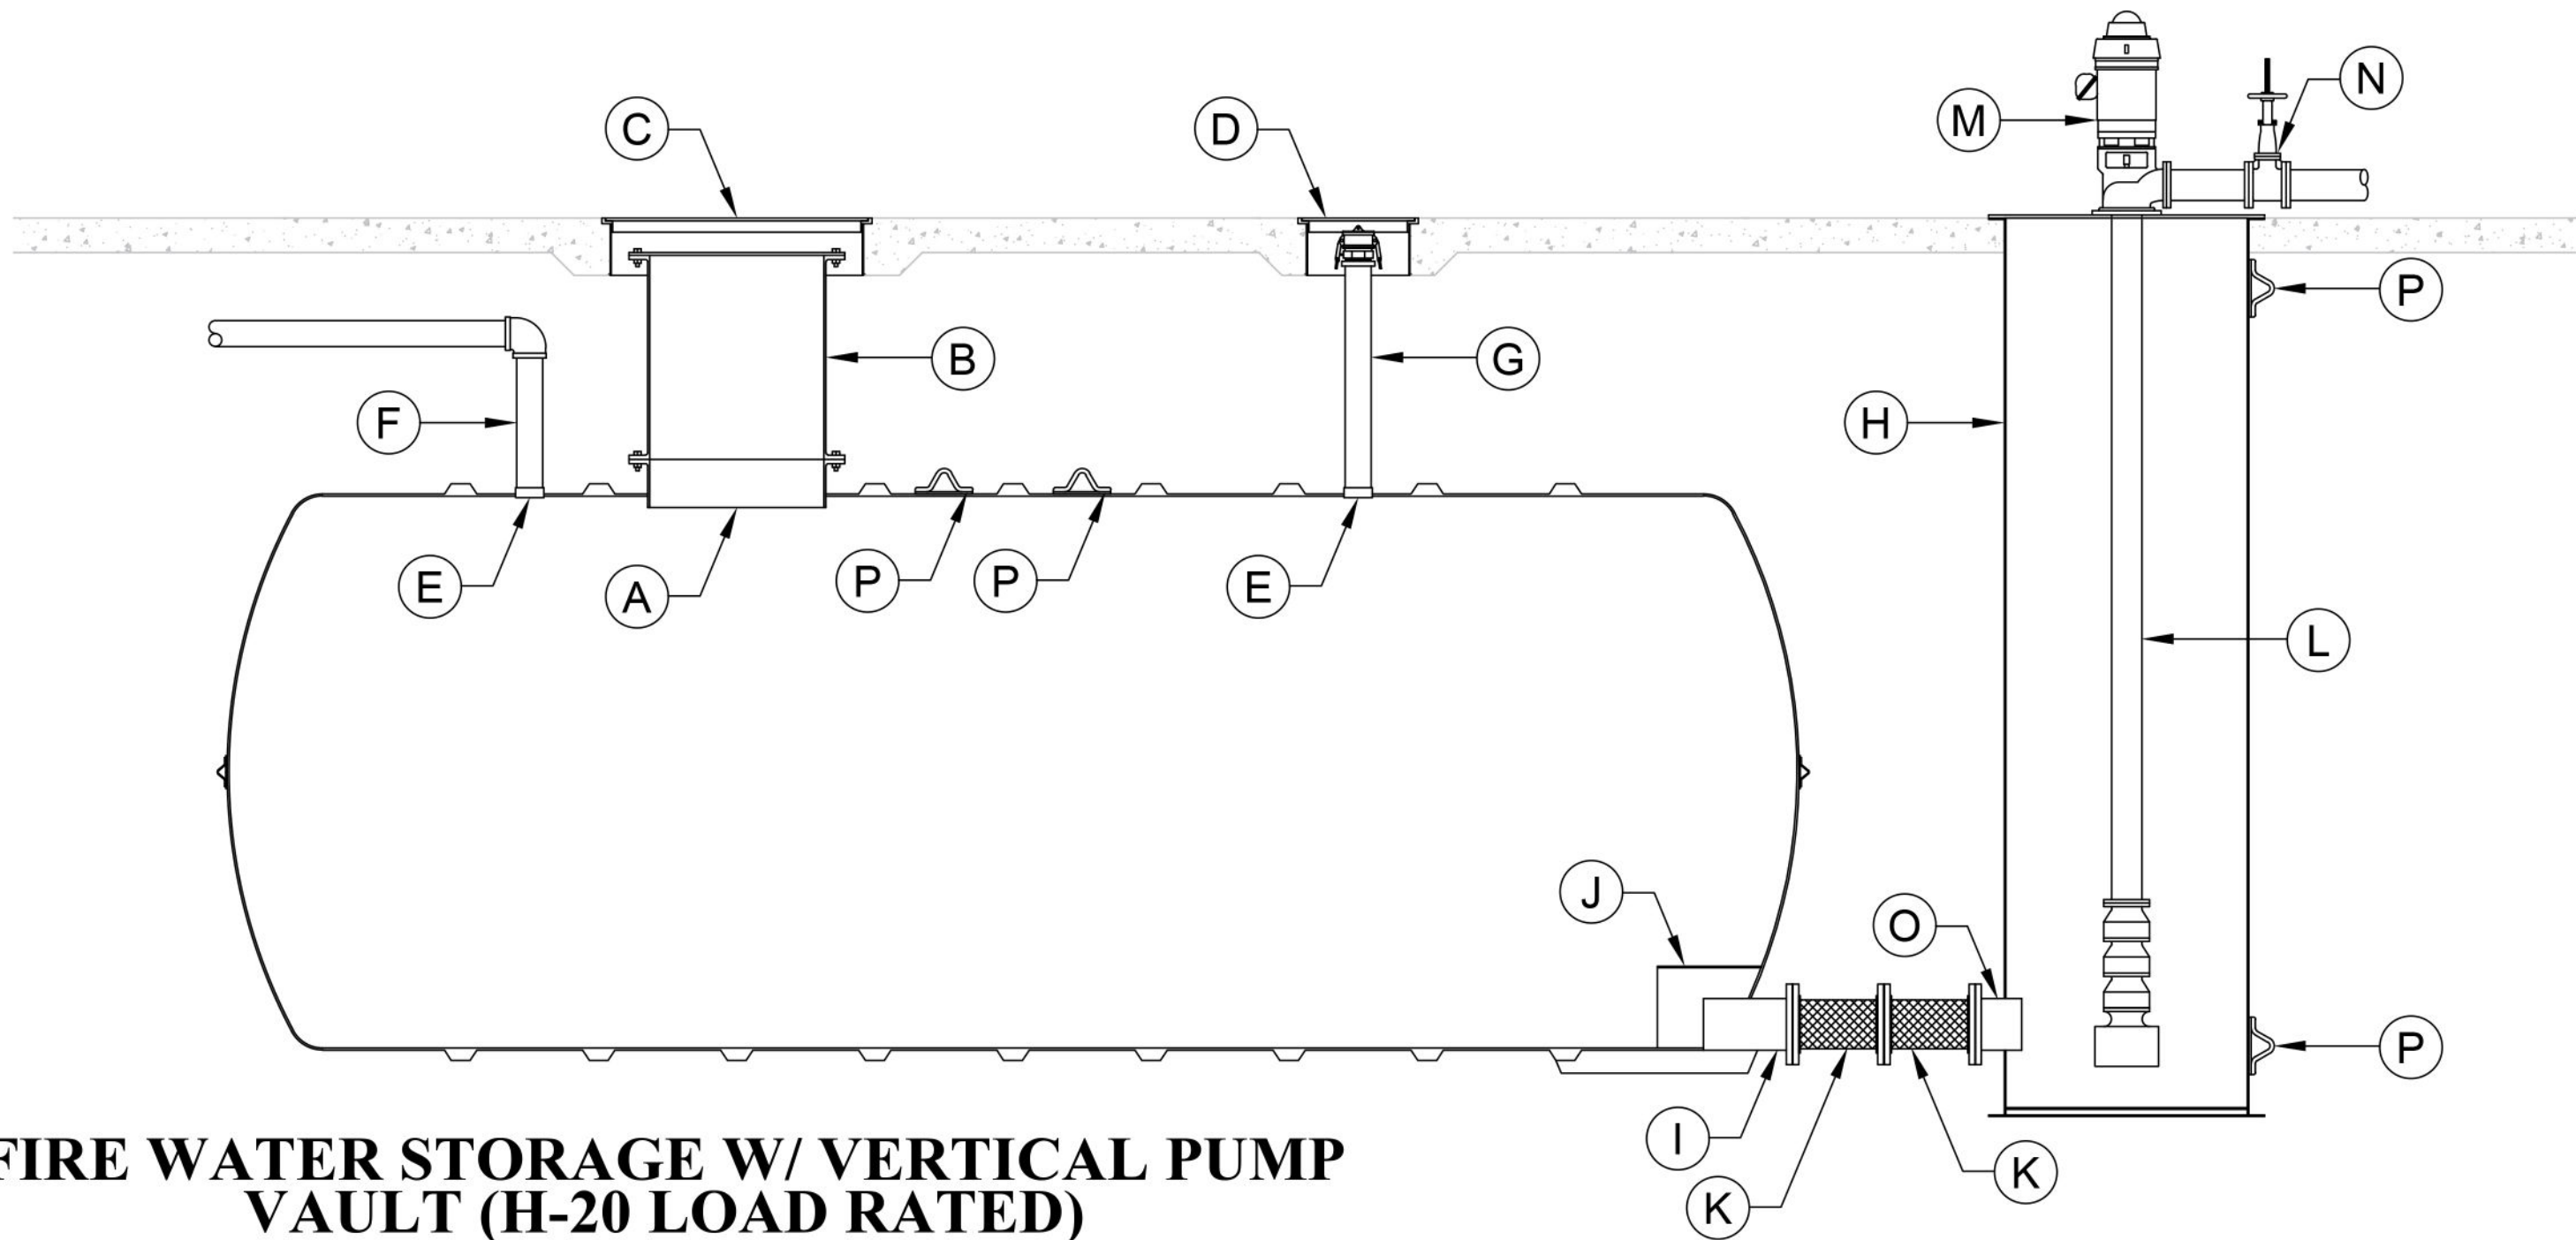

**FIRE WATER STORAGE W/ VERTICAL PUMP
VAULT (H-20 LOAD RATED)**

NOTE: * CUSTOMER SUPPLIED ITEM

BILL OF MATERIALS			
ITEM	DESCRIPTION	ITEM	DESCRIPTION
A	Ø30" MANWAY W/ STEEL COVER	I	8" FLANGE NOZZLE W/ FULL BOT. DRAIN REINFORCEMENT
B	Ø30" MANWAY EXTENSION W/ GASKET & HARDWARE	J	ANTI-VORTEX PLATE
C	Ø42" H-20 RATED STEEL MANHOLE RING & COVER	K	8" FLANGE X FLANGE FLEXIBLE CONNECTOR
D	Ø16" H-20 RATED STEEL MANHOLE RING & COVER	L*	6" VERTICAL PUMP SHAFT HOUSING W/ BOWL & STRAINER
E	4" HALF COUPLING, NPT	M*	VERTICAL SUCTION PUMP W/ MOUNTING PLATE
F	4" VENT LINE	N*	DISCHARGE VALVE & PIPING
G	4" FILL ASSEMBLY W/ CAM-LOCK QUICK CONNECT	O	8" FLANGE NOZZLE
H	Ø42" VERTICAL PUMP VAULT W/ ANTI-FLOAT FLANGE	P	STEEL LIFTING LUGS



www.nationalstoragetank.com

Phone: 1-866-970-4891