



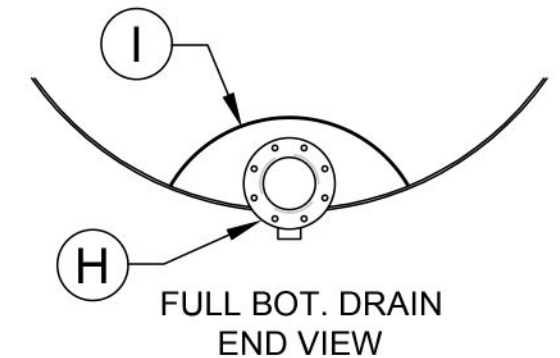

FIRE WATER STORAGE W/ FULL BOTTOM DRAIN (H-20 LOAD RATED)

BILL OF MATERIALS

ITEM	DESCRIPTION	ITEM	DESCRIPTION
A	Ø30" MANWAY W/ STEEL COVER	H	8" FLANGE NOZZLE W/ FULL BOT. DRAIN REINFORCEMENT
B	Ø30" MANWAY EXTENSION W/ GASKET & HARDWARE	I	ANTI-VORTEX PLATE
C	Ø42" H-20 RATED STEEL MANHOLE RING & COVER	J	8" FLANGE X FLANGE FLEXIBLE CONNECTOR
D	Ø16" H-20 RATED STEEL MANHOLE RING & COVER	K	4" VENT LINE
E	4" HALF COUPLING, NPT	L	4" FILL ASSEMBLY W/ CAM-LOCK QUICK CONNECT
F	16" WIDE FIBERGLASS LADDER	M	STEEL LIFTING LUGS
G	16" WIDE FIBERGLASS LADDER EXTENSION		

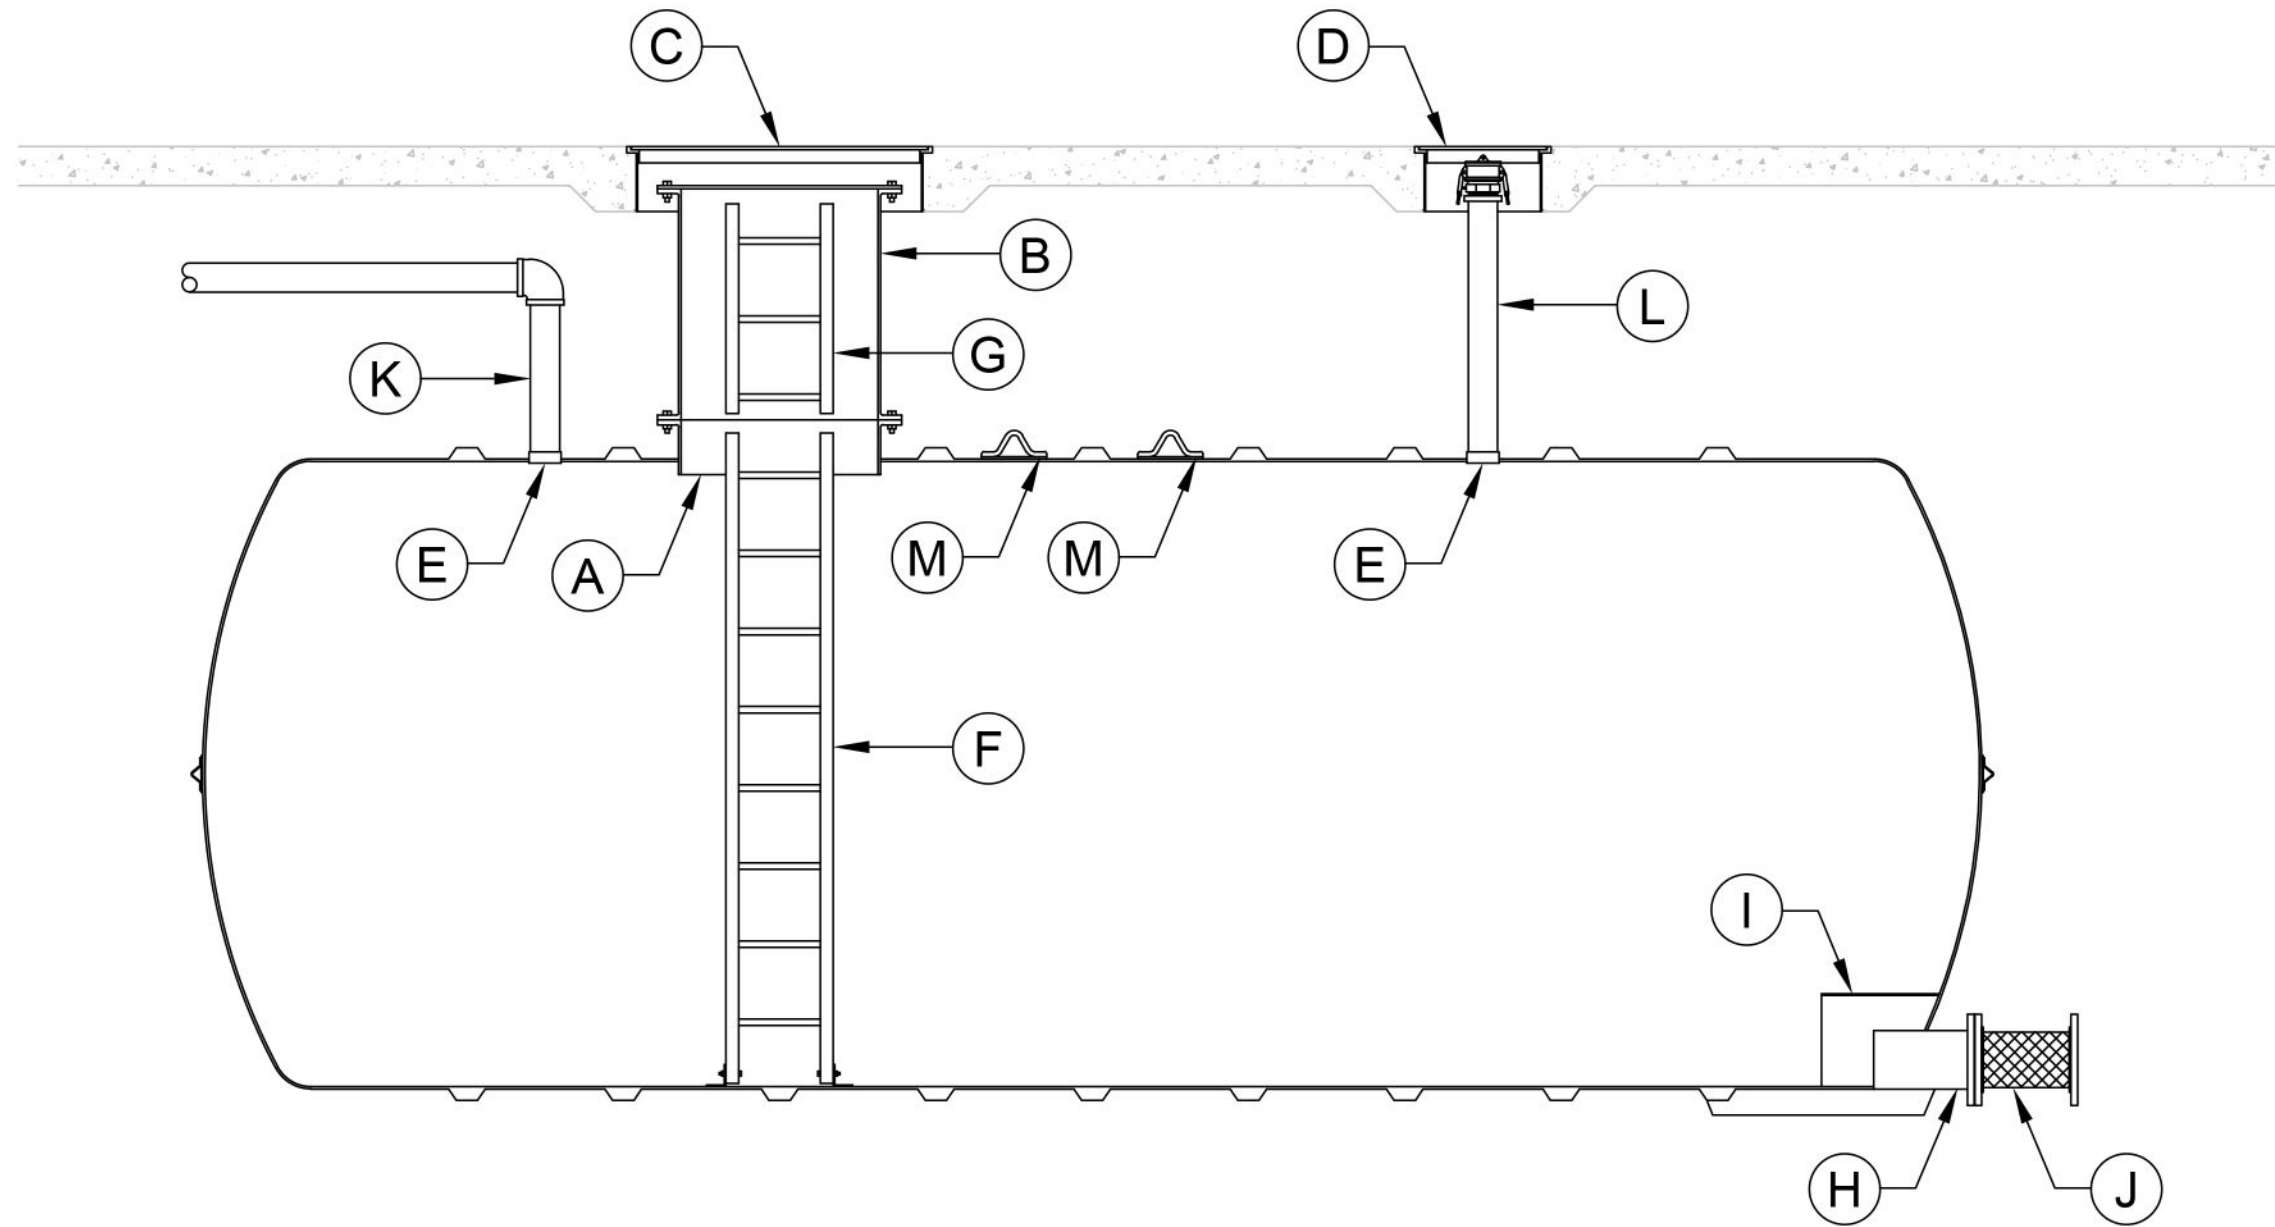

www.nationalstoragetank.com

Phone: 1-866-970-4891