


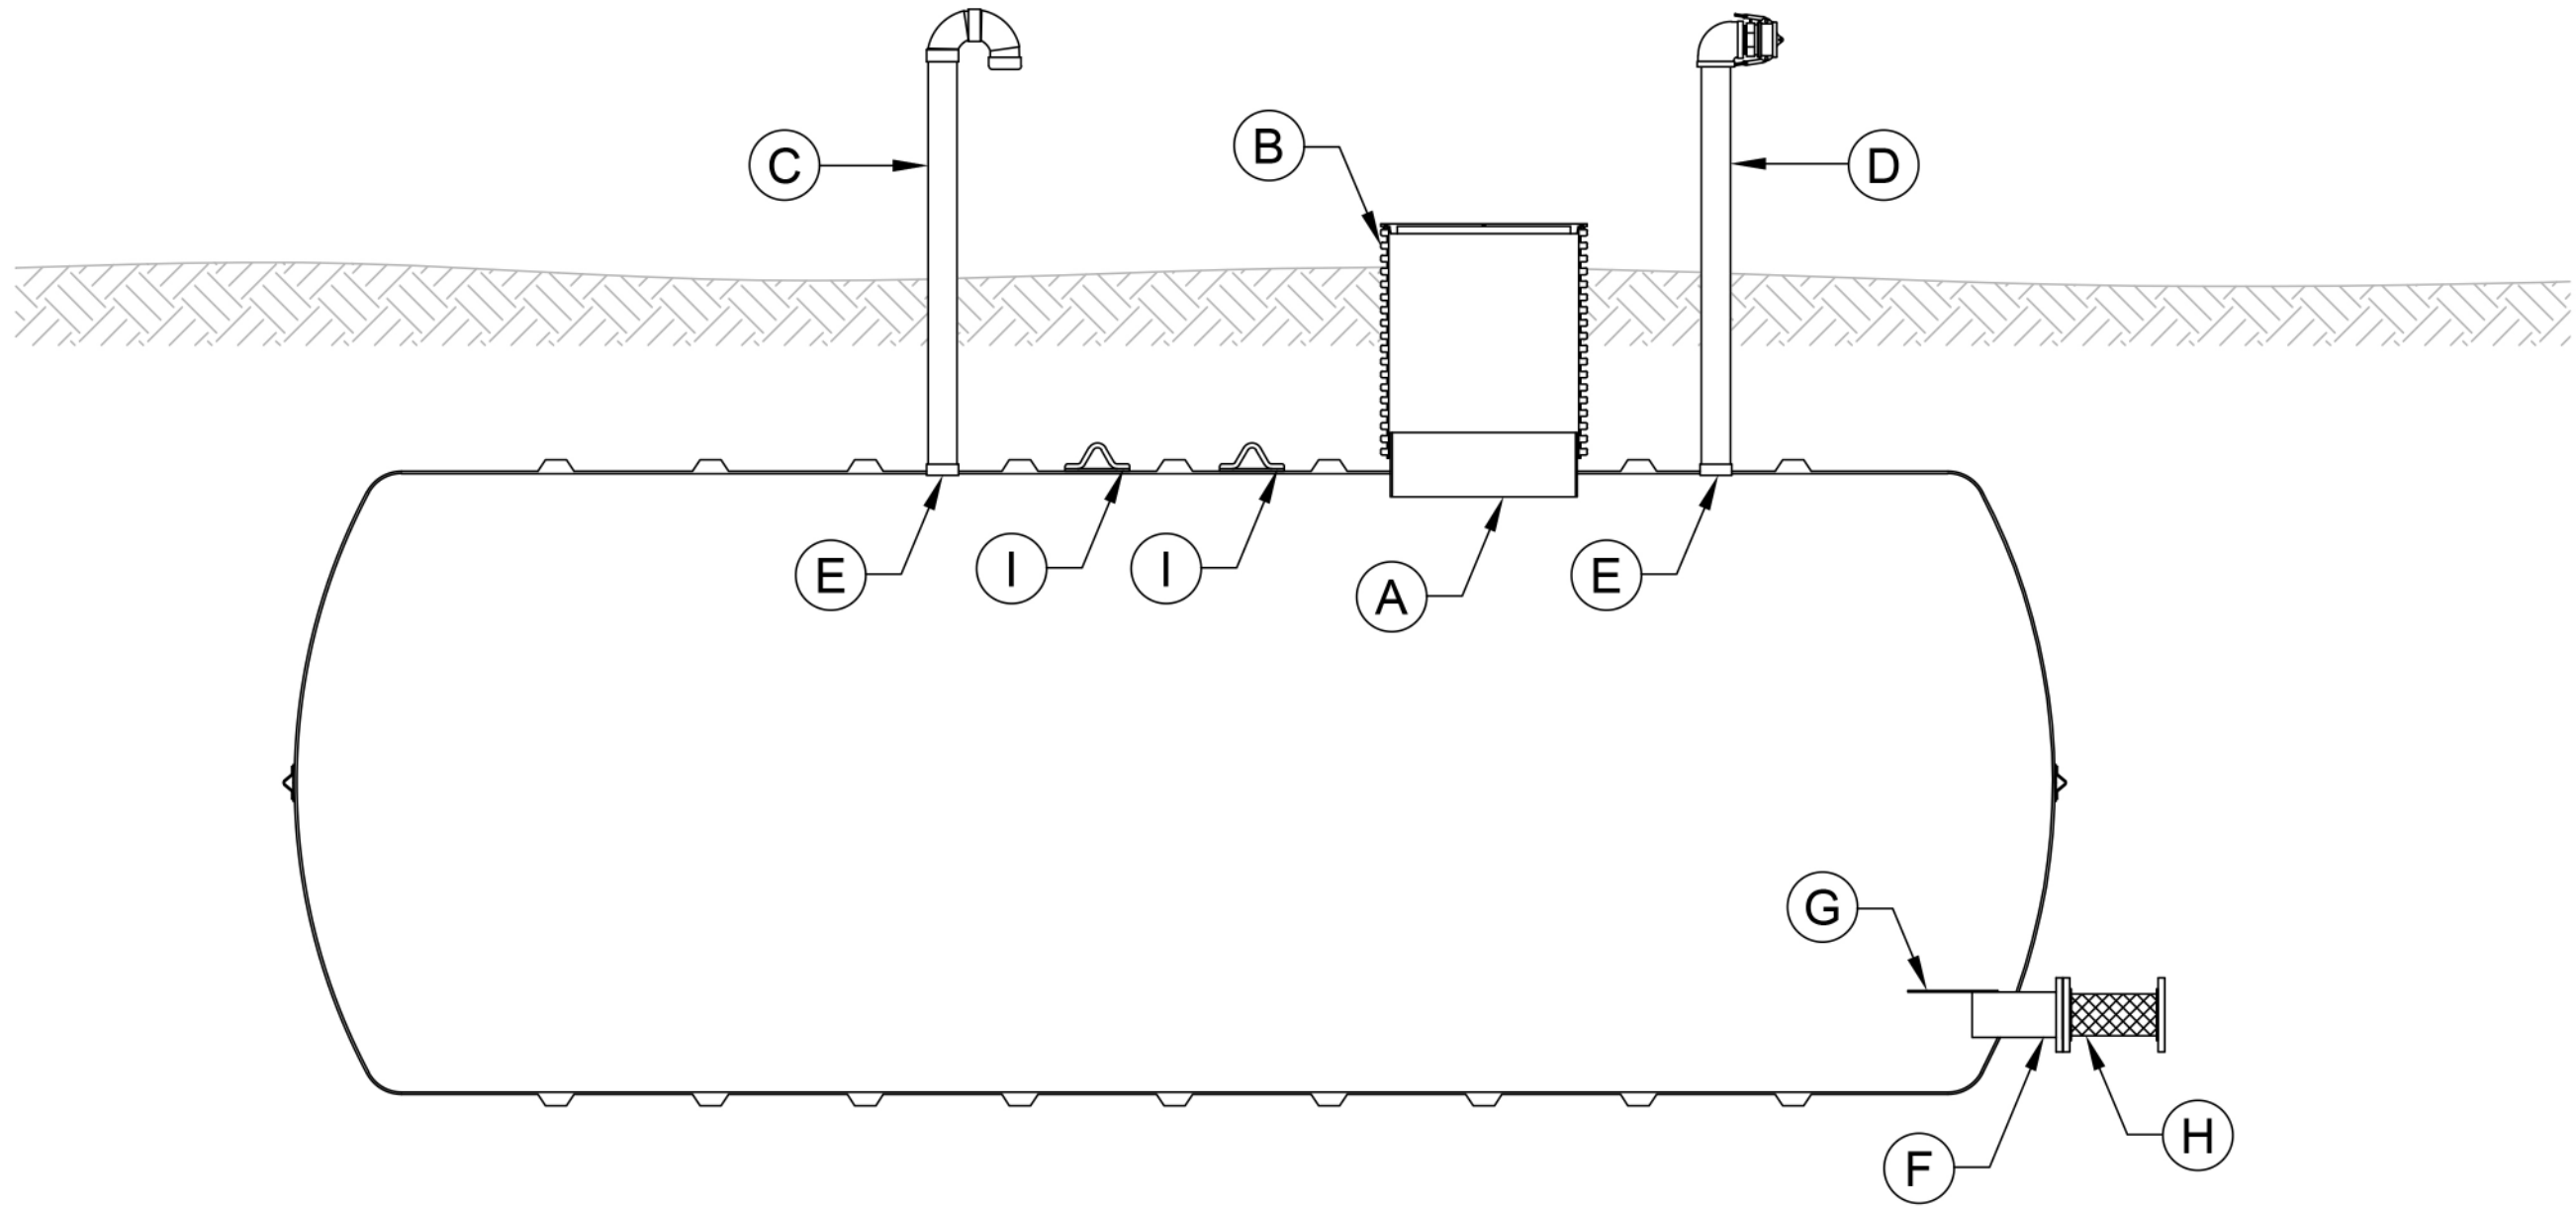

FIRE WATER STORAGE W/ HORIZONTAL DRAIN

BILL OF MATERIALS			
ITEM	DESCRIPTION	ITEM	DESCRIPTION
A	Ø30" ACCESS OPENING	F	8" FLANGE NOZZLE
B	Ø30" PVC RISER PIPE W/ BOLT ON LID	G	ANTI-VORTEX PLATE
C	4" PVC GOOSNECK VENT ASSEMBLY W/ BUG SCREEN	H	8" FLANGE X FLANGE FLEXIBLE CONNECTOR
D	4" FILL ASSEMBLY W/ CAM-LOCK QUICK CONNECT	I	STEEL LIFTING LUGS
E	4" HALF COUPLING, NPT		



www.nationalstoragetank.com

Phone: 1-866-970-4891