


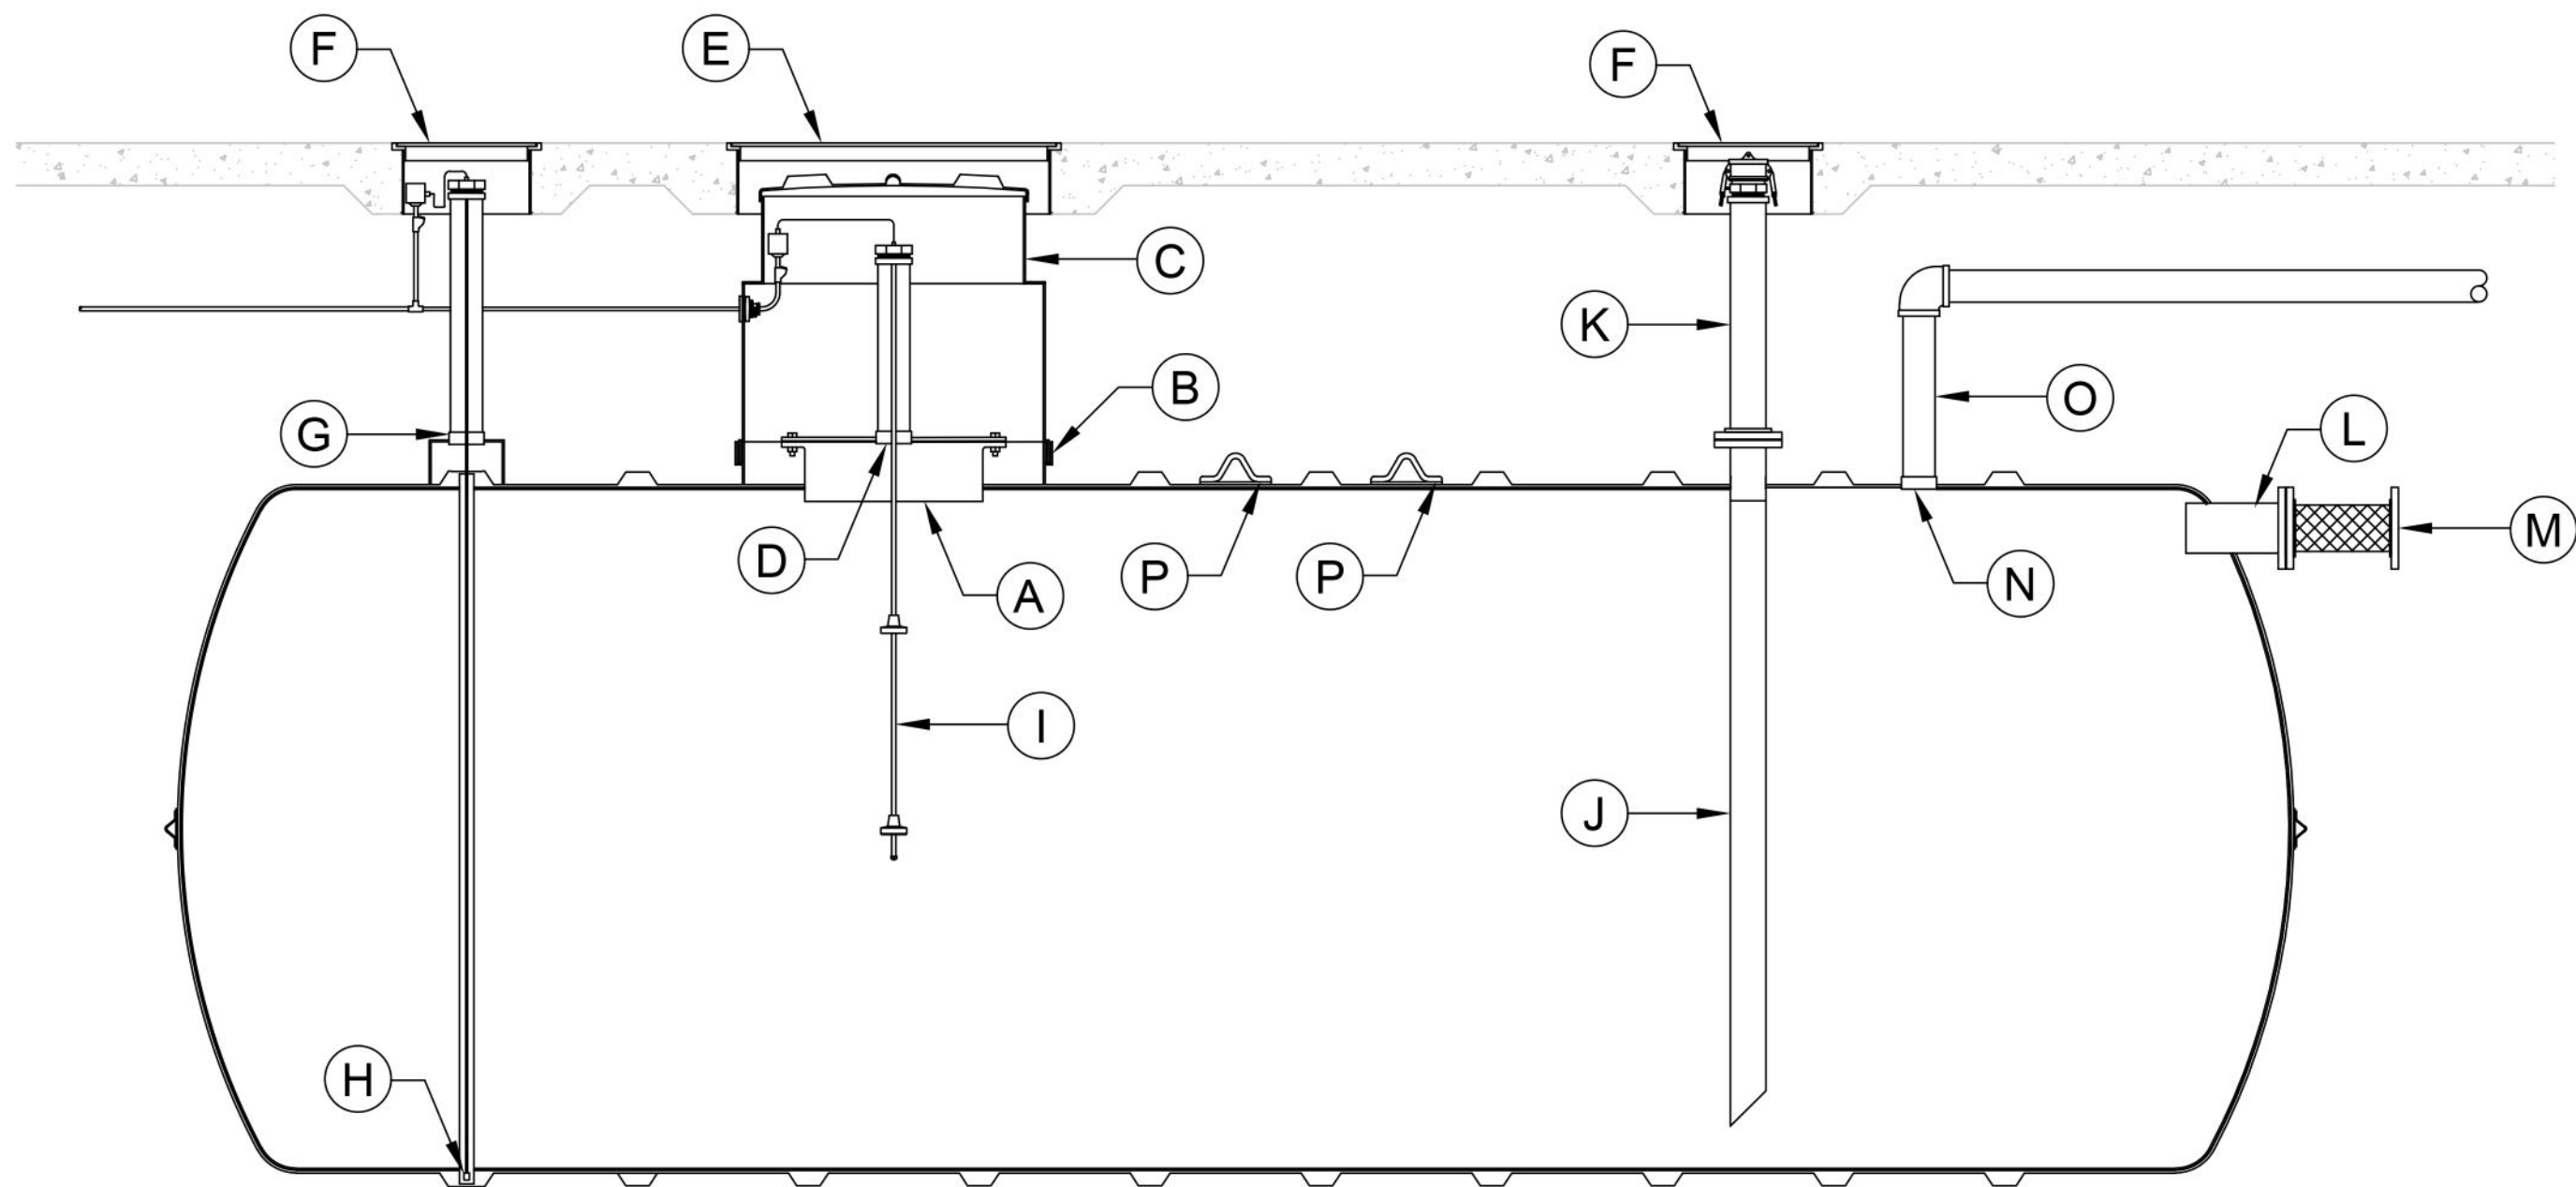

INDUSTRIAL WASTEWATER/ CHEMICAL WASH DOWN TANK (DOUBLE WALL TANK)

BILL OF MATERIALS			
ITEM	DESCRIPTION	ITEM	DESCRIPTION
A	Ø24" MANWAY W/ STEEL COVER	I	LEVEL SENSORS
B	Ø42" CONTAINMENT COLLAR W/ EPOXY SOCKET	J	4" FLANGE NOZZLE W/ FIBERGLASS DROP PIPE
C	Ø42" CONT. SUMP W/ Ø37" WATERTIGHT TWIST LOCK LID	K	4" PUMP OUT CONNECTION W/ CAM-LOCK QUICK CONNECT
D	4" HALF COUPLING, NPT MANWAY COVER FITTING	L	6" FLANGE NOZZLE INLET
E	Ø42" H-20 RATED STEEL MANHOLE RING & COVER	M	6" FLANGE X FLANGE FLEXIBLE CONNECTOR
F	Ø16" H-20 RATED STEEL MANHOLE RING & COVER	N	4" HALF COUPLING, NPT
G	4" HALF COUPLING, NPT INTERSTITIAL MONITOR FITTING	O	4" VENT LINE
H	LEAK DETECTION SENSOR	P	STEEL LIFTING LUGS



www.nationalstoragetank.com

Phone: 1-866-970-4891